


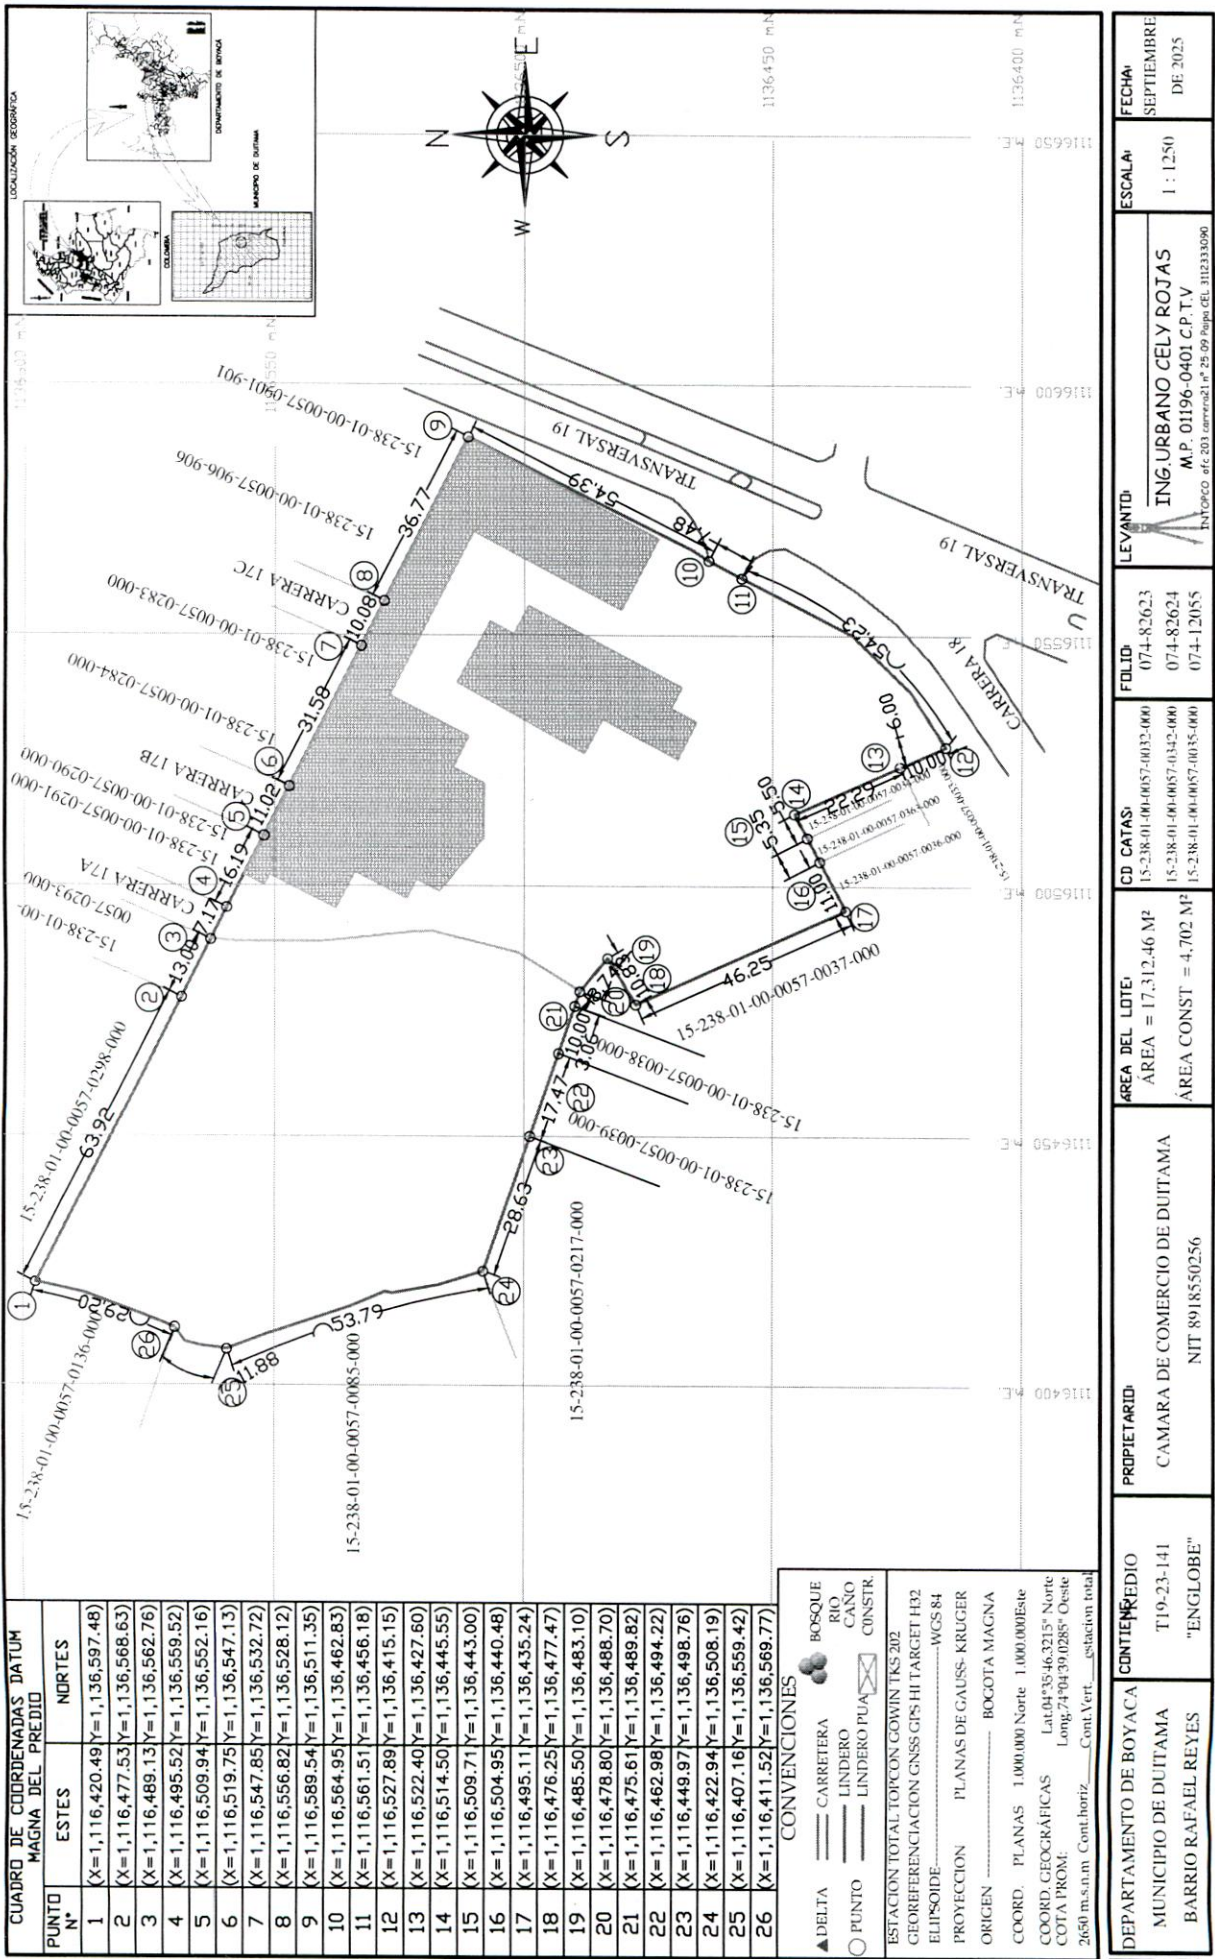

CUADRO DE COORDENADAS DATUM MAGNA DEL PREDIO		
PUNTO N°	ESTES	NORTES
1	X=1,116,420.49	Y=1,136,597.48
2	X=1,116,477.53	Y=1,136,568.63
3	X=1,116,489.13	Y=1,136,562.76
4	X=1,116,495.52	Y=1,136,559.52
5	X=1,116,509.94	Y=1,136,552.16
6	X=1,116,519.75	Y=1,136,547.13
7	X=1,116,547.85	Y=1,136,532.72
8	X=1,116,556.82	Y=1,136,528.12
9	X=1,116,589.54	Y=1,136,511.35
10	X=1,116,564.95	Y=1,136,462.83
11	X=1,116,561.51	Y=1,136,456.18
12	X=1,116,527.89	Y=1,136,415.15
13	X=1,116,522.40	Y=1,136,427.60
14	X=1,116,514.50	Y=1,136,445.55
15	X=1,116,509.71	Y=1,136,443.00
16	X=1,116,504.95	Y=1,136,440.48
17	X=1,116,495.11	Y=1,136,435.24
18	X=1,116,476.25	Y=1,136,477.47
19	X=1,116,485.50	Y=1,136,483.10
20	X=1,116,478.80	Y=1,136,488.70
21	X=1,116,475.61	Y=1,136,489.82
22	X=1,116,462.98	Y=1,136,494.22
23	X=1,116,449.97	Y=1,136,498.76
24	X=1,116,422.94	Y=1,136,508.19
25	X=1,116,407.16	Y=1,136,559.42
26	X=1,116,411.52	Y=1,136,569.77

CONVENCIONES

▲ DELTA — CARRERA ● BOSQUE
○ PUNTO — LINDERO — RIO
— LINDERO PUA — CANO
— CONSTR.

ESTACION TOTAL TOPCON GOWIN TKS 202
GEOREFERENCIACION GNSS GPS HI TARGET H32
ELIPSOIDE: WGS 84
PROYECCION: PLANAS DE GAUSS-KRUGER
ORIGEN: BOGOTA MAGNA
COORD. PLANAS 1,000,000 Norte 1,000,000 Este
COORD. GEOGRAFICAS Lat: 04°35'46.3215" Norte
COTA PROM: Long: 74°04'39.0285" Oeste
2650 m.s.n.m. Cont.horiz. Cont.Vert. Estacion total

DEPARTAMENTO DE BOYACA	CONTENIDIO	PROPIETARIO	AREA DEL LOTE	CD CATAS	FOLIO	LEVANTO	ESCALA	FECHA
MUNICIPIO DE DUITAMA	T19-23-141	CAMARA DE COMERCIO DE DUITAMA	AREA = 17,312.46 M²	15-238-01-00-0057-0032-000	074-82623	ING. URBANO CELY ROJAS	1:1250	SEPTIEMBRE
BARRIO RAFAEL REYES	"ENGLOBE"	NIT 8918550256	AREA CONST = 4,702 M²	15-238-01-00-0057-0342-000	074-82624	M.P. 01196-0401 C.P.T.V		DE 2025
				15-238-01-00-0057-0035-000	074-12055	INTOPCO dfo 201 corrige21 n° 29 09 Pajpa CEL 311233090		